



BASEMENTT FLOOR AREA = 1707 sqft.

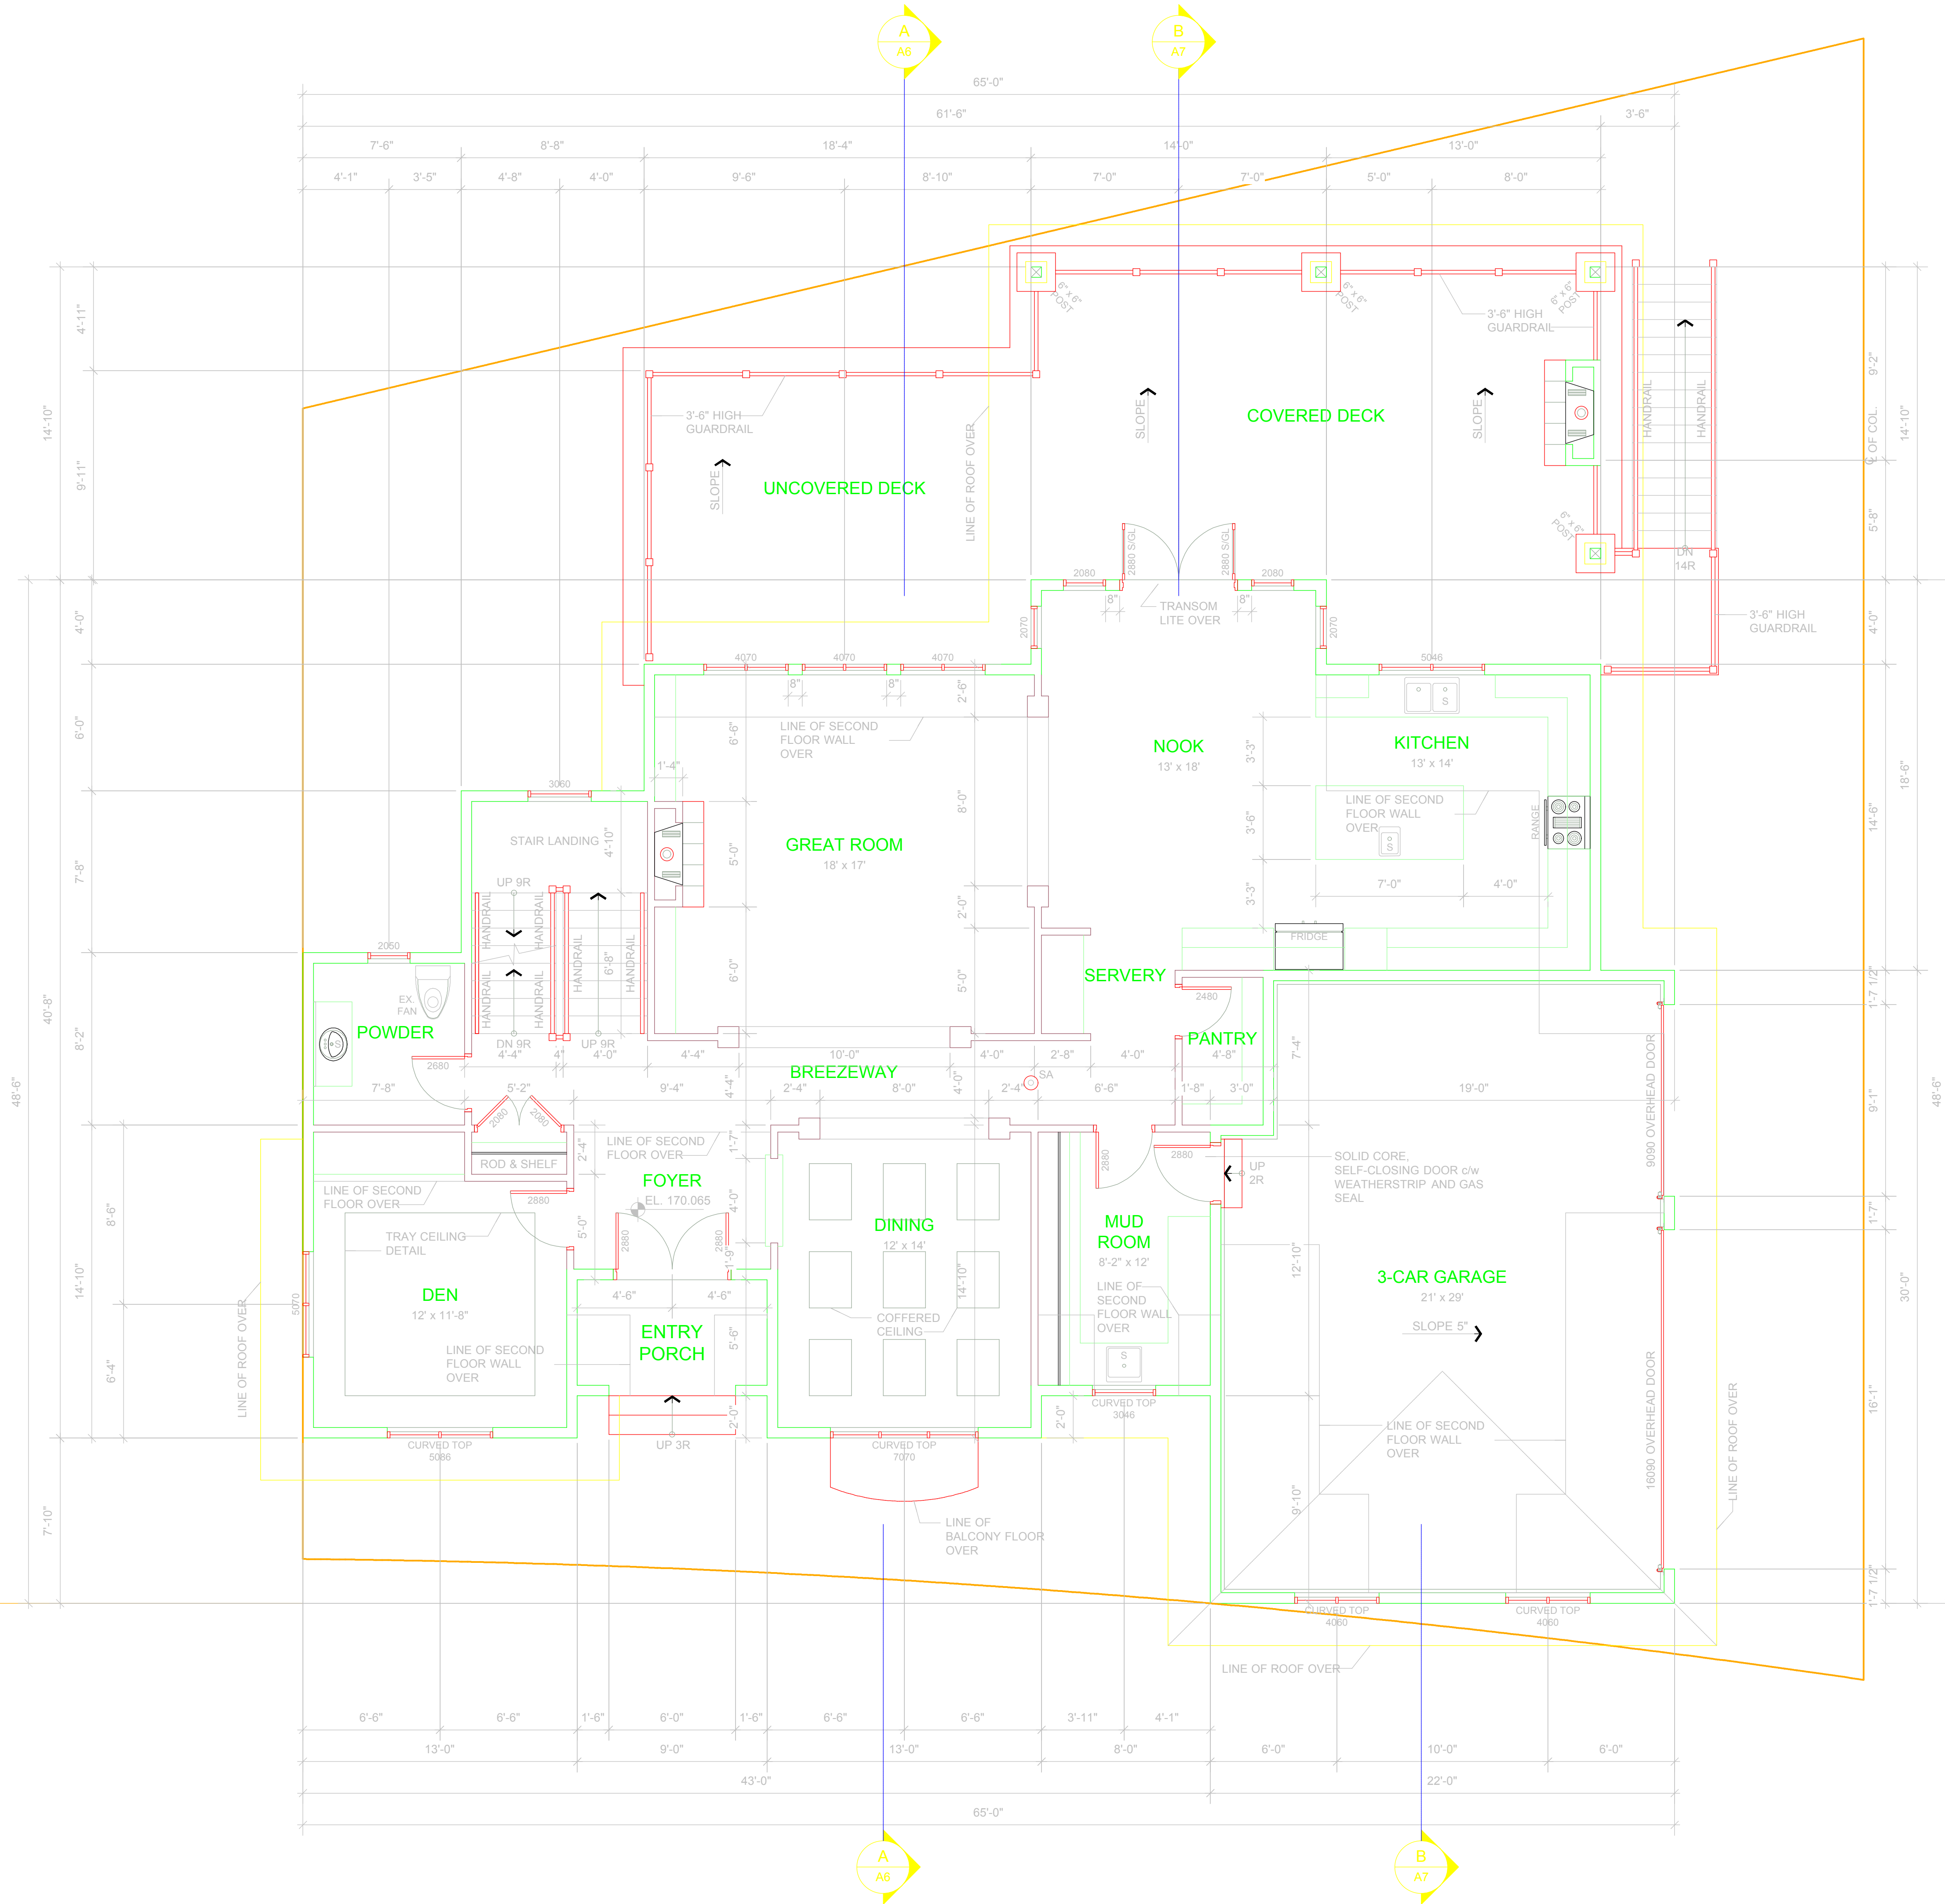

FIRST FLOOR AREA = 1700 sqft.

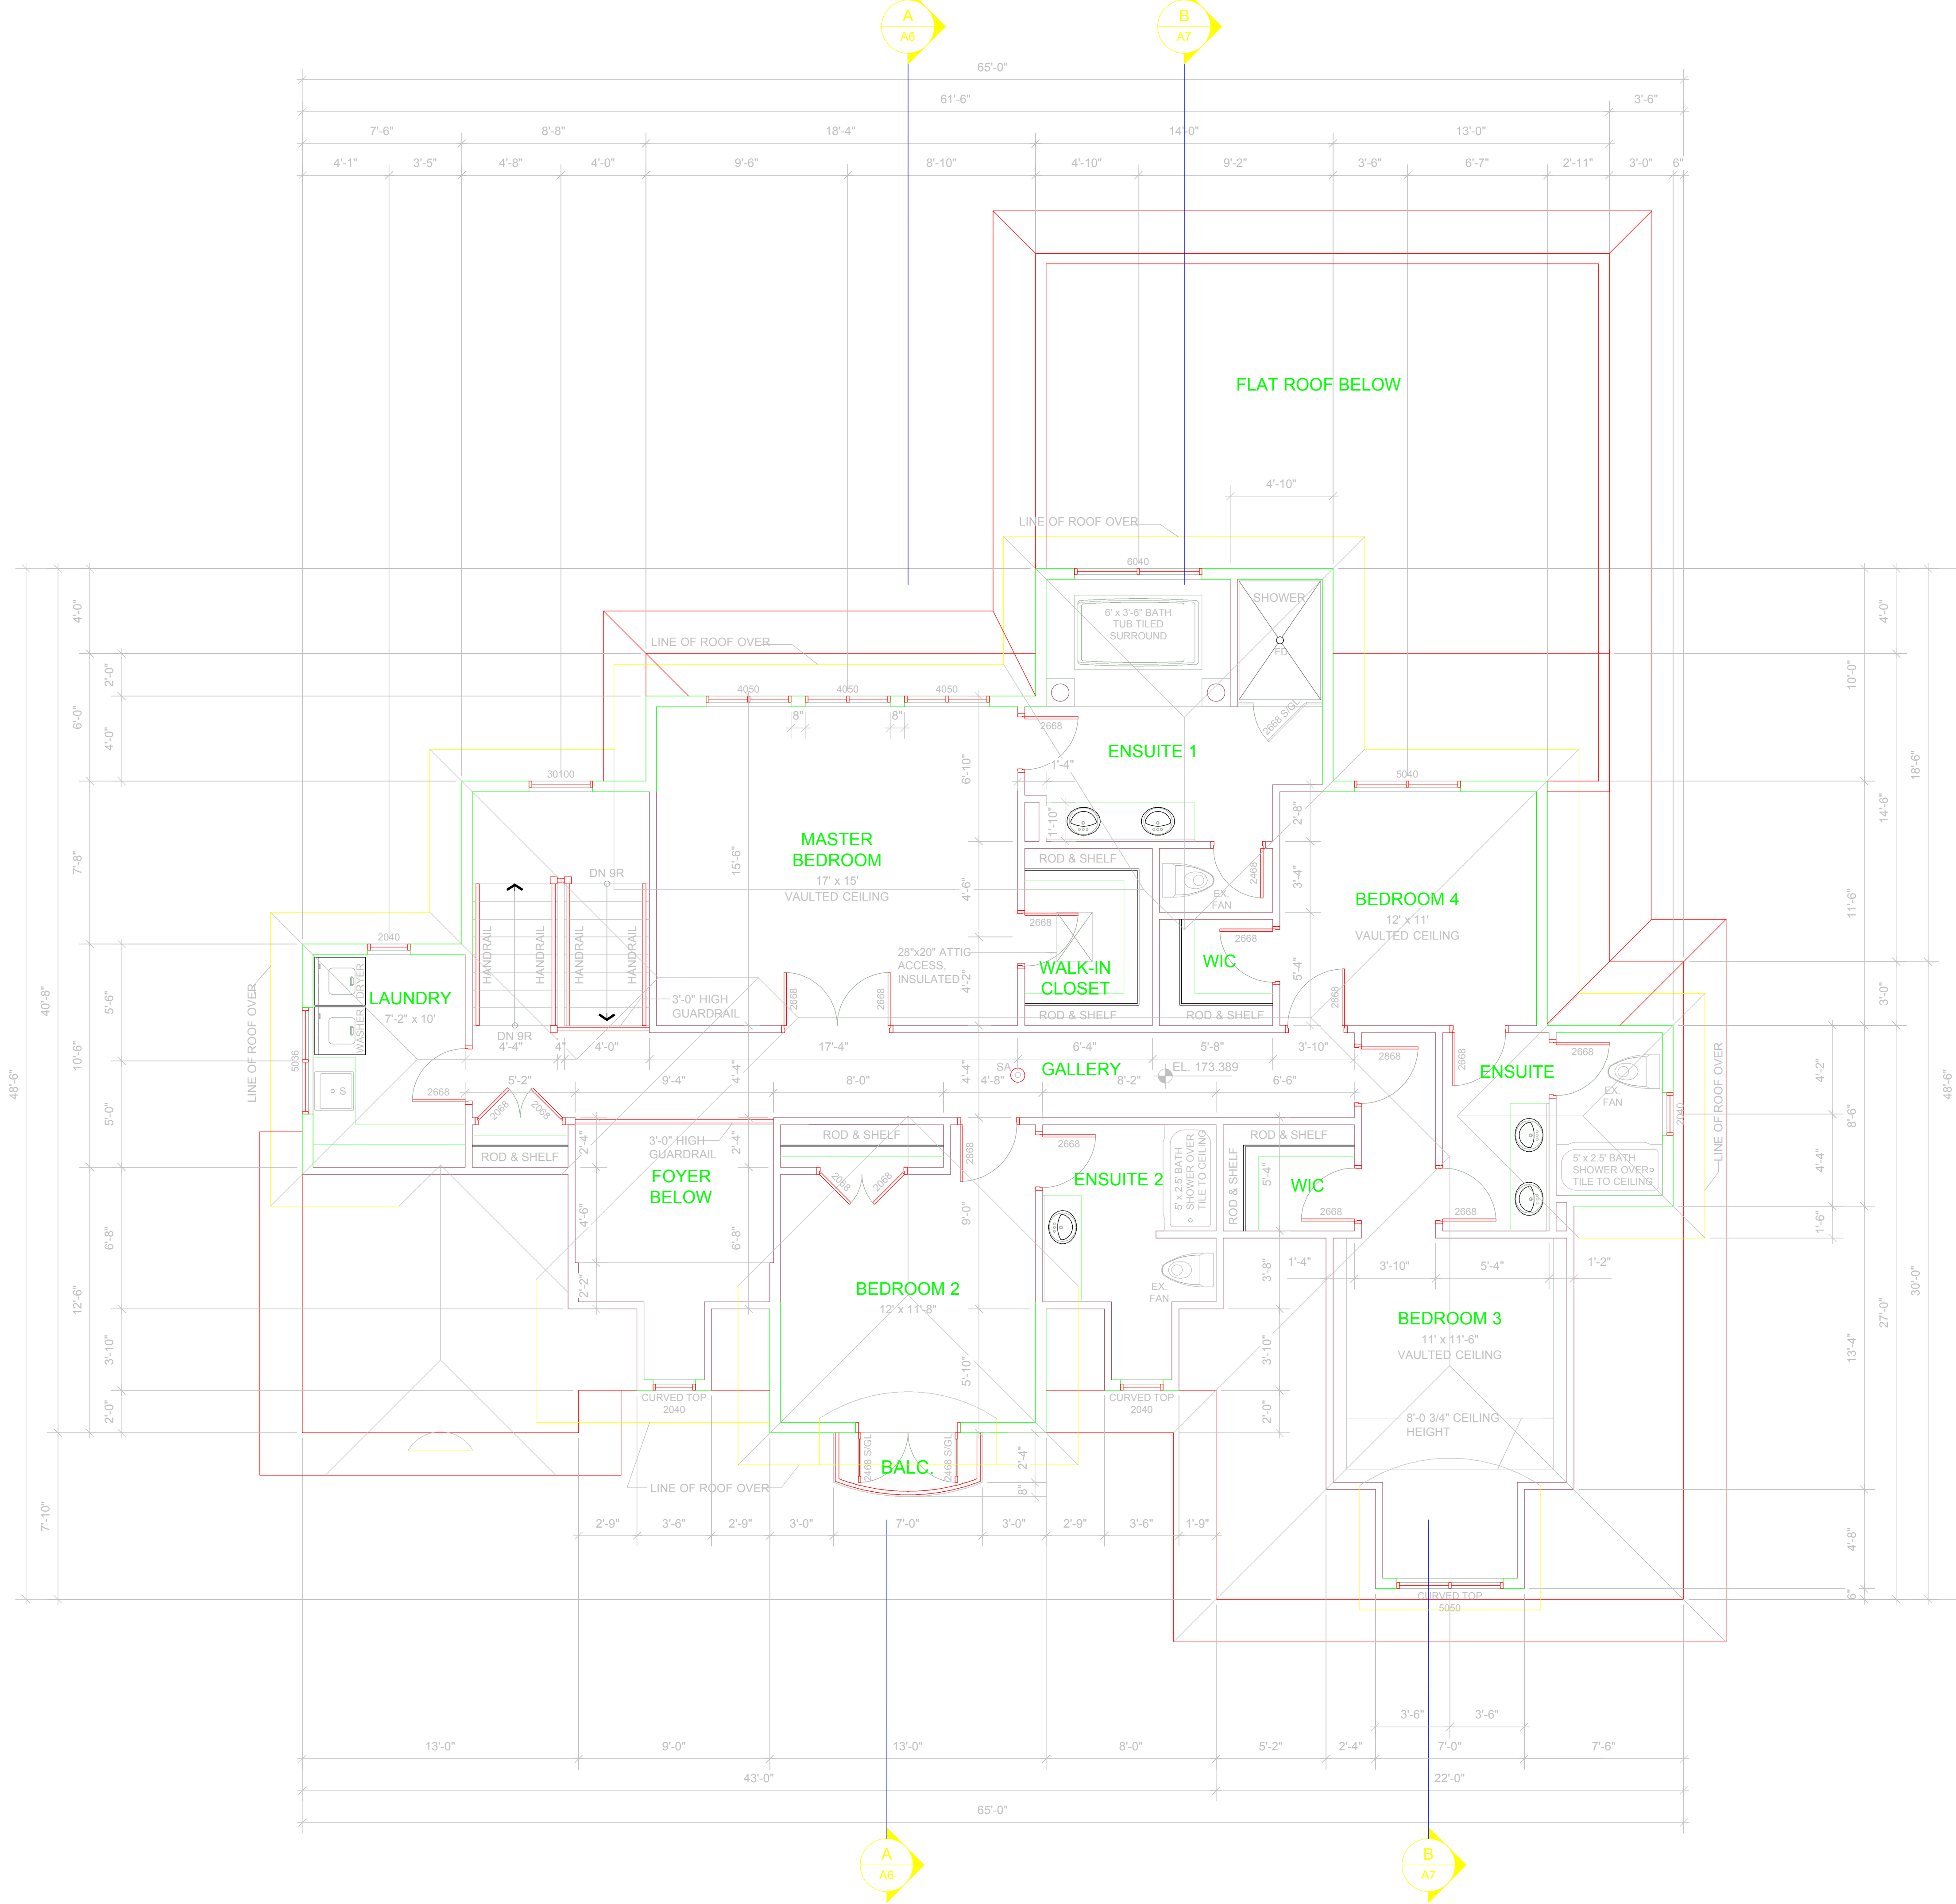

SECOND FLOOR AREA = 1564 sqft.